


**BUILDING TYPE B UPPER FLOOR PLAN(s)**  
SCALE 1/8" = 1'-0"

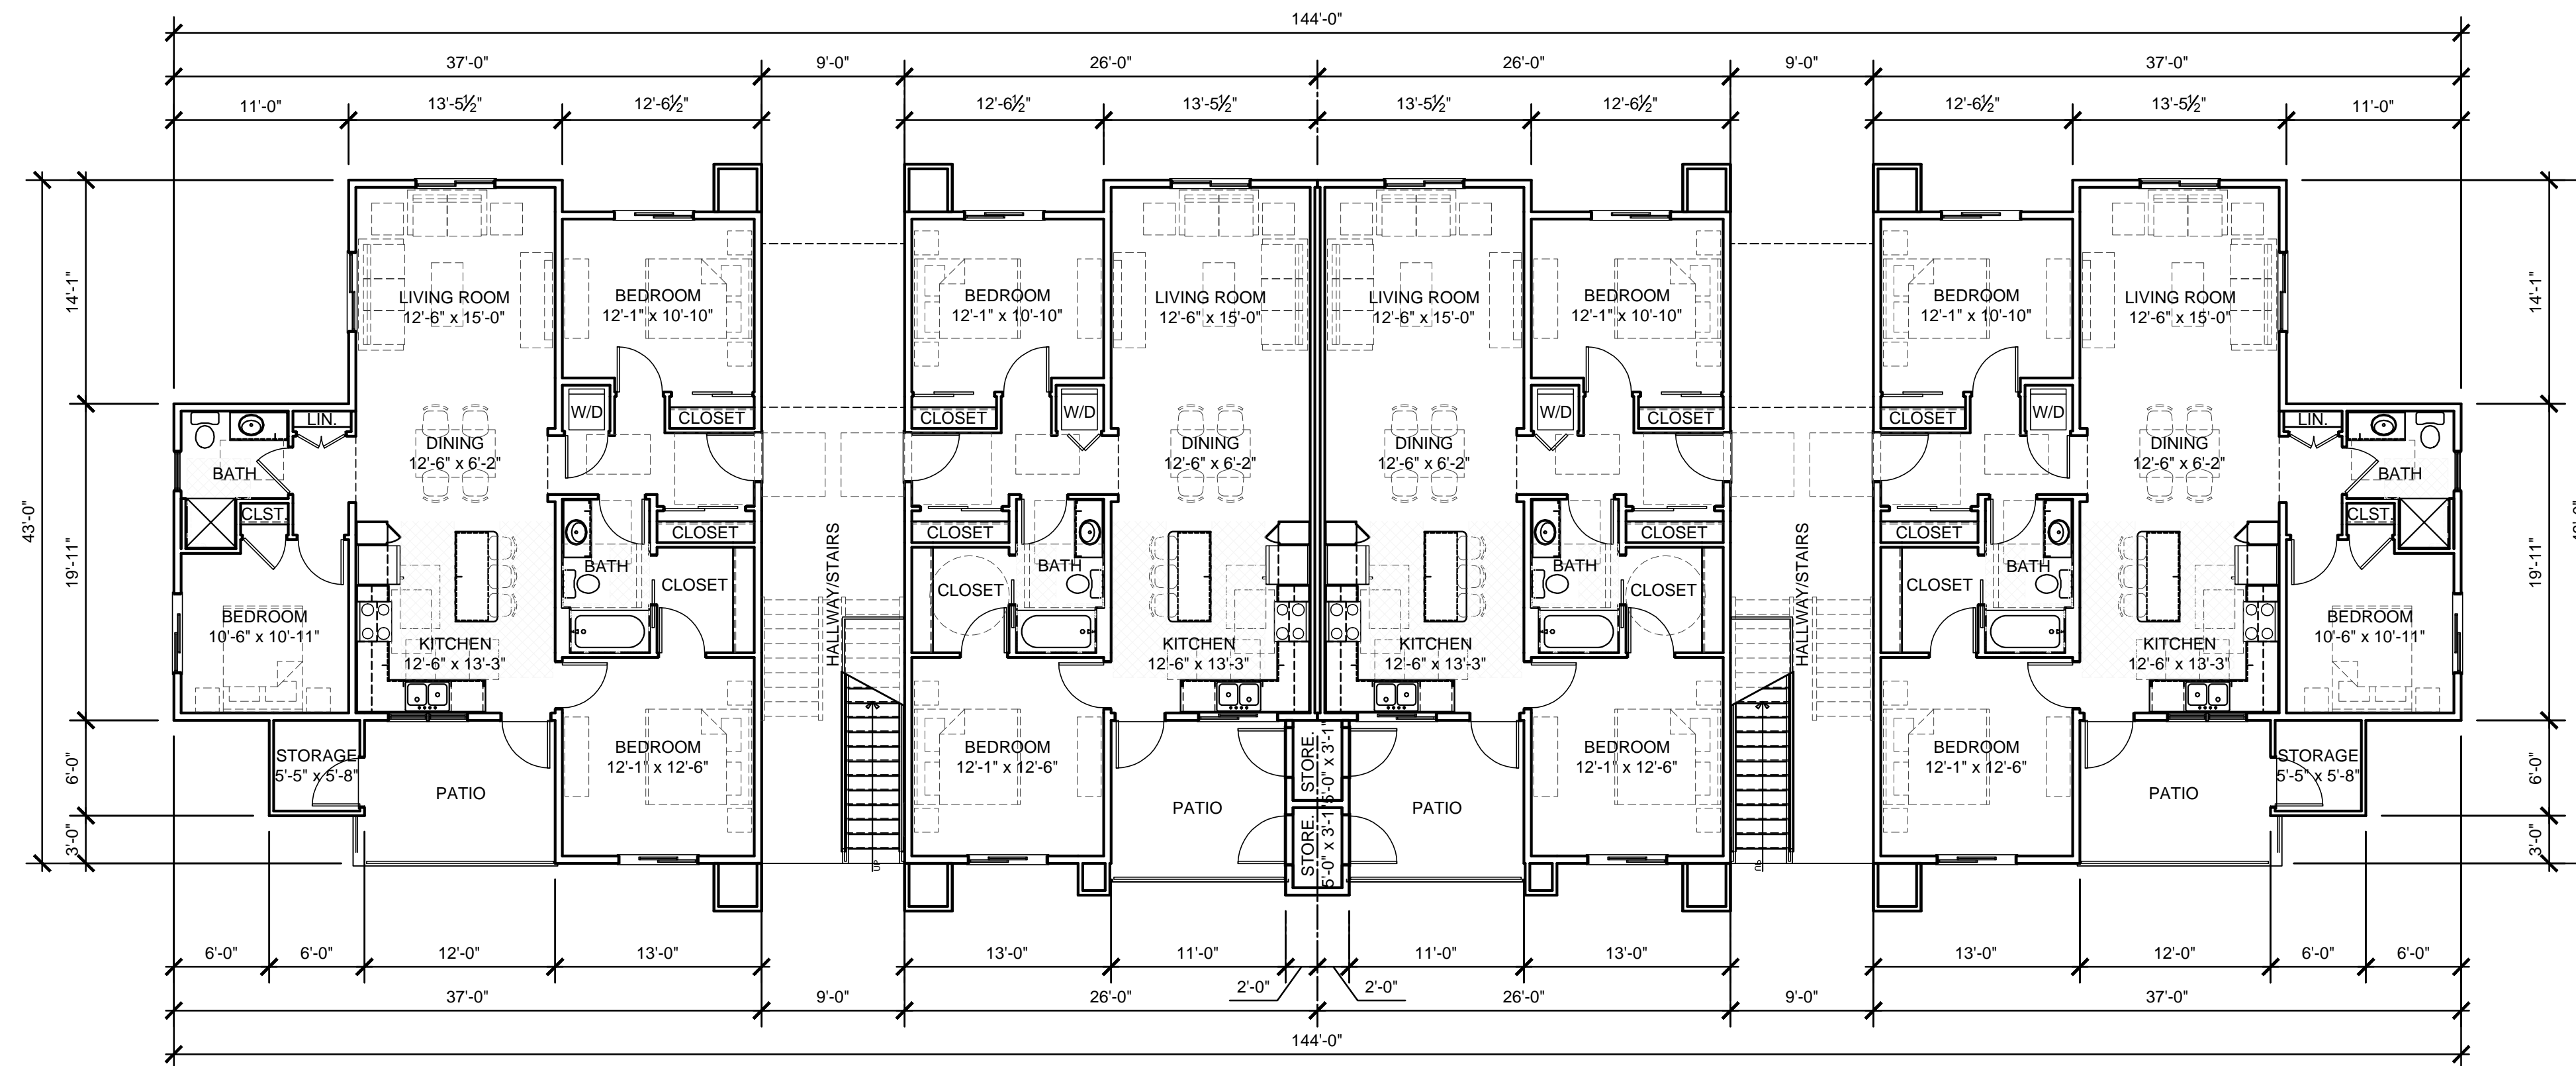

**BUILDING TYPE B LOWER FLOOR PLAN**  
SCALE 1/8" = 1'-0"

REVISIONS	
DESCRIPTION	DATE

OWNER  
**SANDHILL CRANE APARTMENTS**  
AFFORDABLE HOUSING SOLUTIONS  
WHITE WATER BOULEVARD  
BOISE, ID

COPYRIGHT  
2016

Glancey ♦ Rockwell & Associates  
Architecture • Planning  
595 S Americana Boulevard Boise, Idaho 83702  
(208) 345-0566 (208) 345-1718 Fax (208) 387-0889  
office@grboise.com

SHEET DATA	
DRAWN BY:	JD
CHECKED BY:	JG
SCALE:	
DATE:	6/27/16
PROJECT #:	16021

SHEET NUMBER  
**A-1.2**