


BUILDING TYPE A UPPER FLOOR PLAN(s)
SCALE 1/8" = 1'-0"

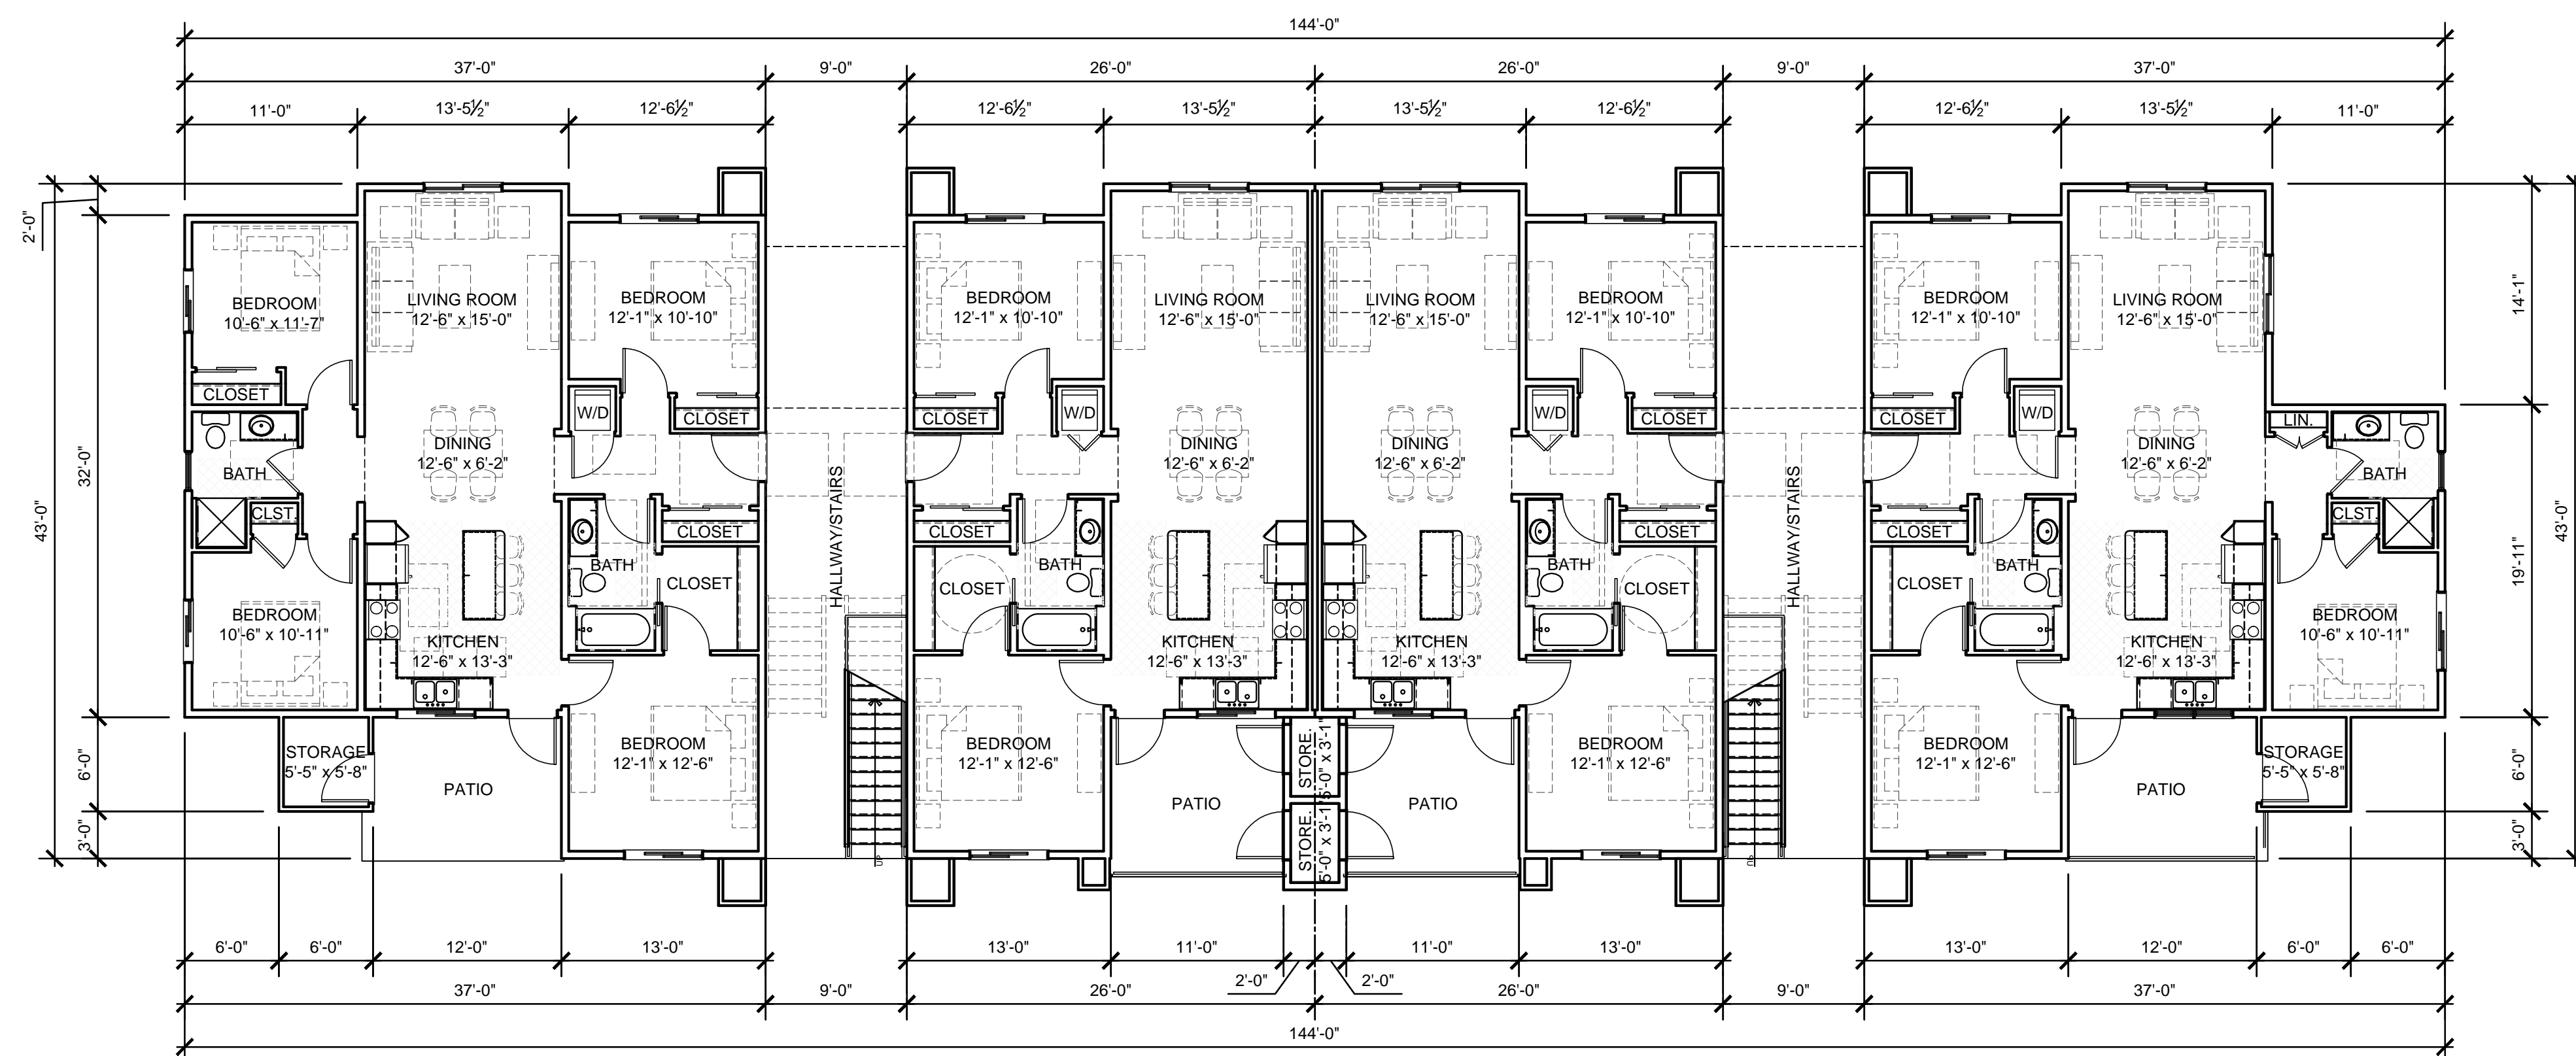

BUILDING TYPE A LOWER FLOOR PLAN
SCALE 1/8" = 1'-0"

| REVISIONS | |
|-------------|------|
| DESCRIPTION | DATE |
| | |
| | |
| | |

OWNER
SANDHILL CRANE APARTMENTS
AFFORDABLE HOUSING SOLUTIONS
WHITE WATER BOULEVARD
BOISE, ID

COPYRIGHT
2016

Glancey ♦ Rockwell & Associates
Architecture • Planning
595 S Americana Boulevard Boise, Idaho 83702
(208) 345-0566 (208) 345-1718 Fax (208) 387-0889
office@grboise.com

| SHEET DATA | |
|-------------|---------|
| DRAWN BY: | JD |
| CHECKED BY: | JG |
| SCALE: | |
| DATE: | 6/27/16 |
| PROJECT #: | 16021 |

SHEET NUMBER
A-1.1