


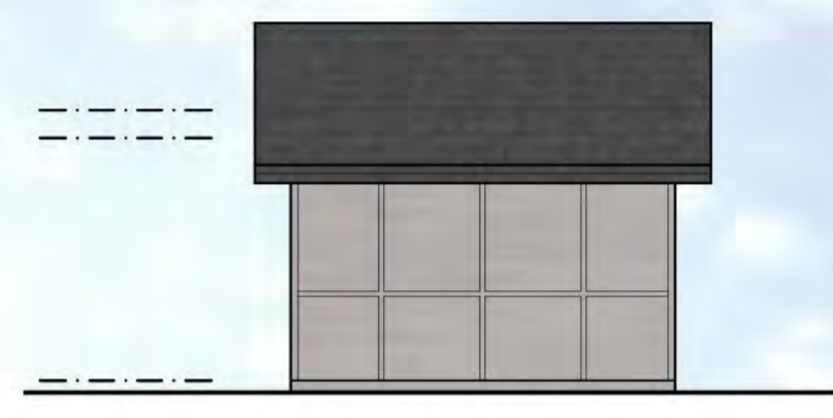

MAINTENANCE BUILDING FRONT
SCALE 1/8" = 1'-0"




COMMUNITY BUILDING FRONT ELEVATION
SCALE 1/8" = 1'-0"



MAINTENANCE BUILDING SIDE
SCALE 1/8" = 1'-0"



COMMUNITY BUILDING SIDE ELEVATION
SCALE 1/8" = 1'-0"

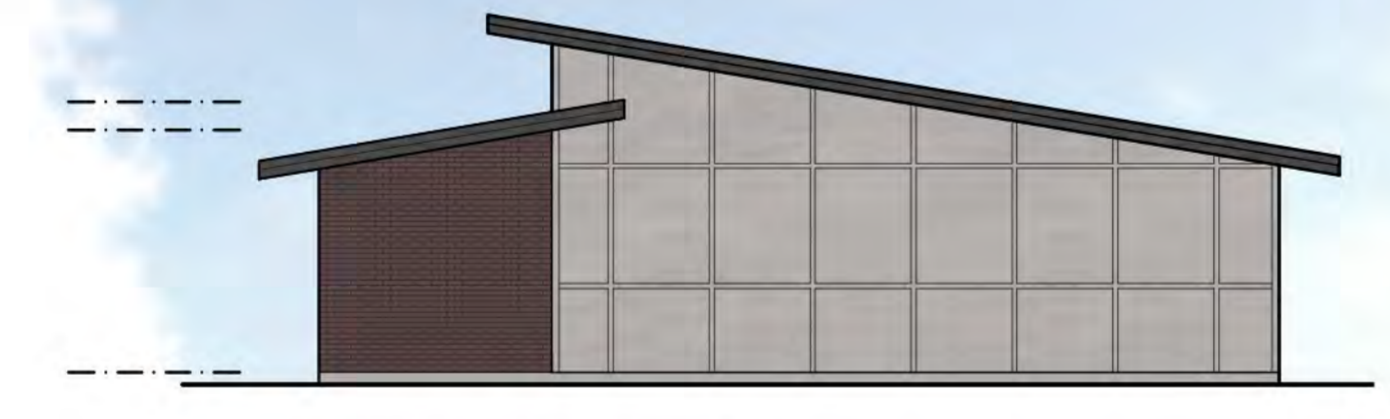

MAINTENANCE BUILDING BACK
SCALE 1/8" = 1'-0"



COMMUNITY BUILDING REAR ELEVATION
SCALE 1/8" = 1'-0"



MAINTENANCE BUILDING SIDE
SCALE 1/8" = 1'-0"




COMMUNITY BUILDING SIDE ELEVATION
SCALE 1/8" = 1'-0"

REVISIONS	
DESCRIPTION	DATE

OWNER
SANDHILL CRANE APARTMENTS
AFFORDABLE HOUSING SOLUTIONS
WHITE WATER BOULEVARD
BOISE, ID

COPYRIGHT
2016

Glancey Rockwell & Associates
Architecture • Planning
595 S Americana Boulevard Boise, Idaho 83702
(208) 345-0566 (208) 345-1718 Fax (208) 387-0889
office@grboise.com

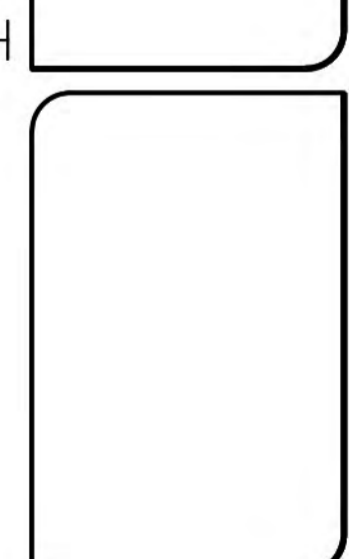

SHEET DATA	
DRAWN BY:	JD
CHECKED BY:	JG
SCALE:	
DATE:	7/18/16
PROJECT #:	16021

SHEET NUMBER
A-2.6